


z:\project files\sa-tz\toledooh\21773 - collins park stream restoration design\cad\exhibits\2024\1106-con-21773-open house exhibit.dwg 11/17/2024 4:46 PM

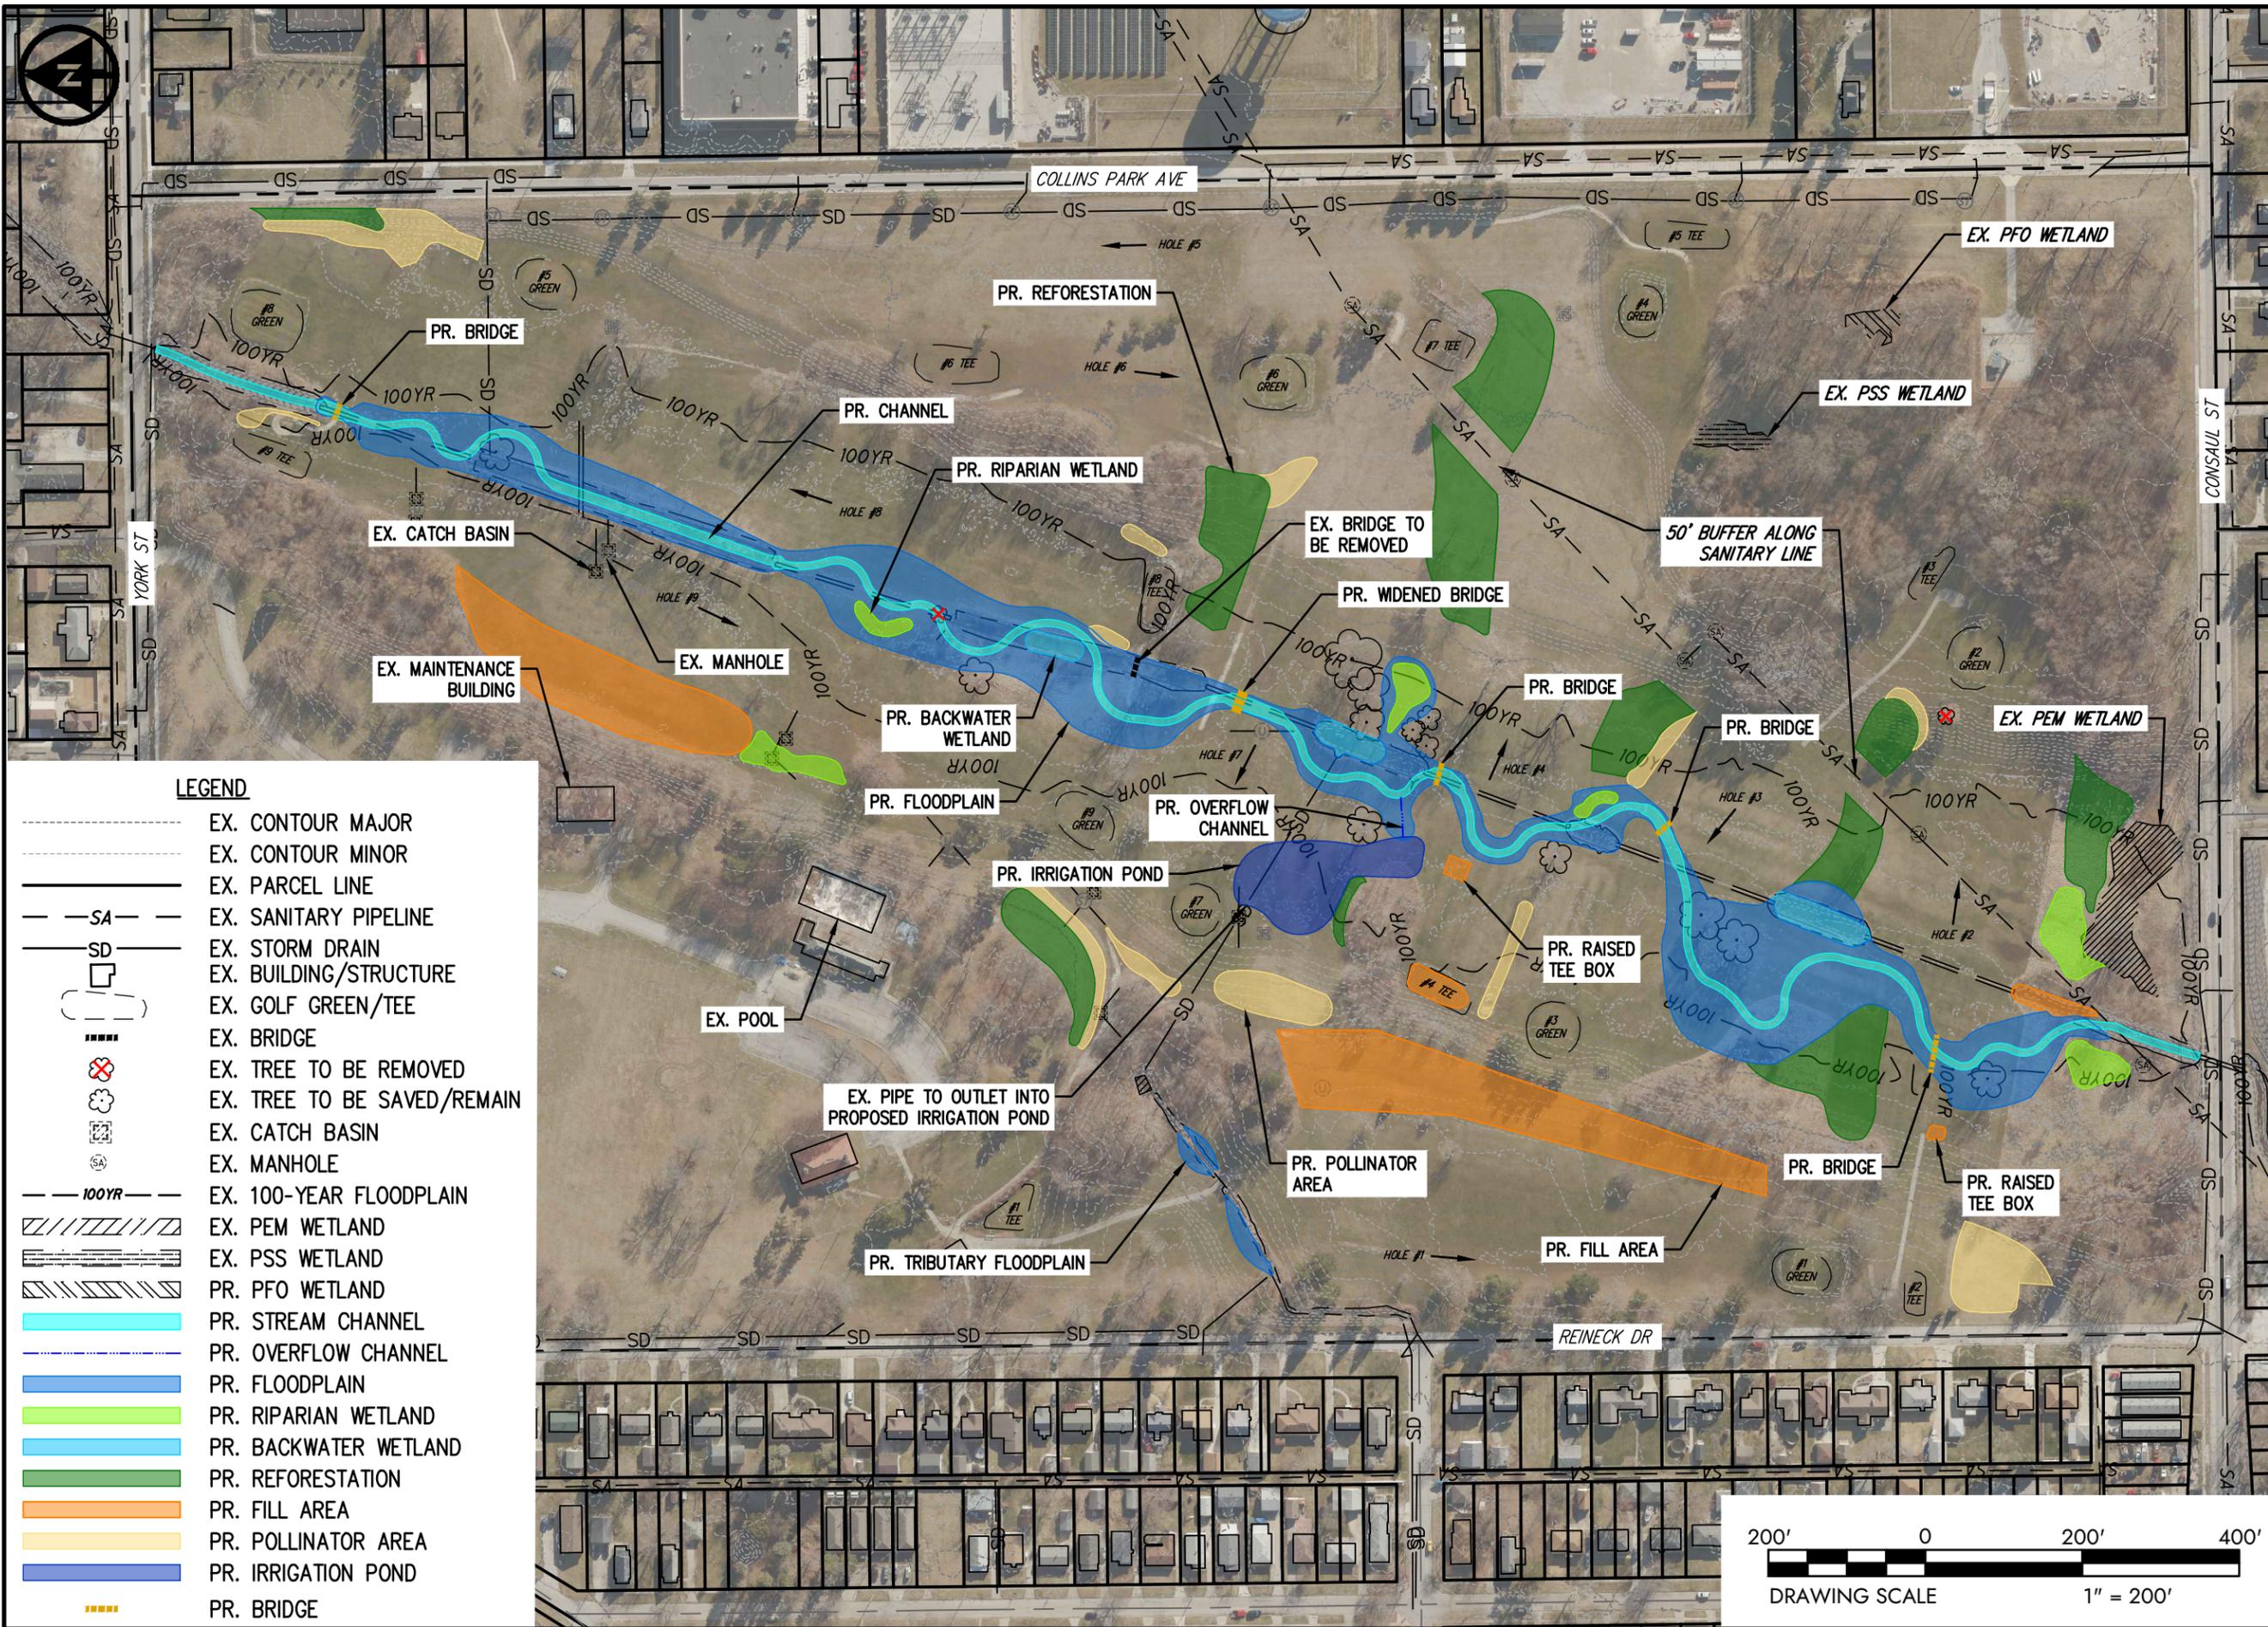

LEGEND

- EX. CONTOUR MAJOR
- EX. CONTOUR MINOR
- EX. PARCEL LINE
- SA - EX. SANITARY PIPELINE
- SD - EX. STORM DRAIN
- [] EX. BUILDING/STRUCTURE
- [] EX. GOLF GREEN/TEE
- [] EX. BRIDGE
- [] EX. TREE TO BE REMOVED
- [] EX. TREE TO BE SAVED/REMAIN
- [] EX. CATCH BASIN
- [] EX. MANHOLE
- 100YR - EX. 100-YEAR FLOODPLAIN
- [] EX. PEM WETLAND
- [] EX. PSS WETLAND
- [] PR. PFO WETLAND
- [] PR. STREAM CHANNEL
- [] PR. OVERFLOW CHANNEL
- [] PR. FLOODPLAIN
- [] PR. RIPARIAN WETLAND
- [] PR. BACKWATER WETLAND
- [] PR. REFORESTATION
- [] PR. FILL AREA
- [] PR. POLLINATOR AREA
- [] PR. IRRIGATION POND
- [] PR. BRIDGE

DESIGNED BY	LMS
DRAWN BY	LMS
CHECKED BY	JMK
PROJECT NO.	21773

CITY OF TOLEDO ~ LUCAS CO ~ OH

COLLINS PARK STREAM RESTORATION

FINAL RESTORATION PLAN
CITY OF TOLEDO

DATE	11/7/2024
SCALE	AS NOTED
SHEET	C1.0



219 SOUTH ERIE STREET
TOLEDO, OHIO 43604-8607
TEL. 419.385.2018