



GREAT LAKES COMMISSION
 CONSTRUCTION OF VEGETATED SETTLING PONDS
 81 LAKEWOOD DRIVE
 GLENCOE IL

PROFILE:

Scale 1"=20'

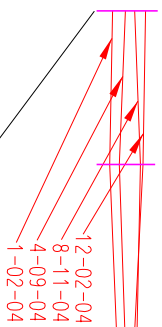


DETAILS
1"=10'

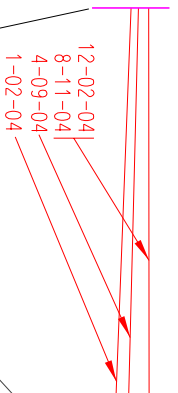

12-02-04 THALWEG
 6-17-03 THALWEG

Section 'A':

Looking Downstream
1"=5'

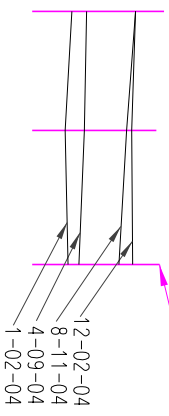



MONITORING

RODS

NEW CONTROL STRUCTURES


Section 'B':

Looking Downstream
1"=5'

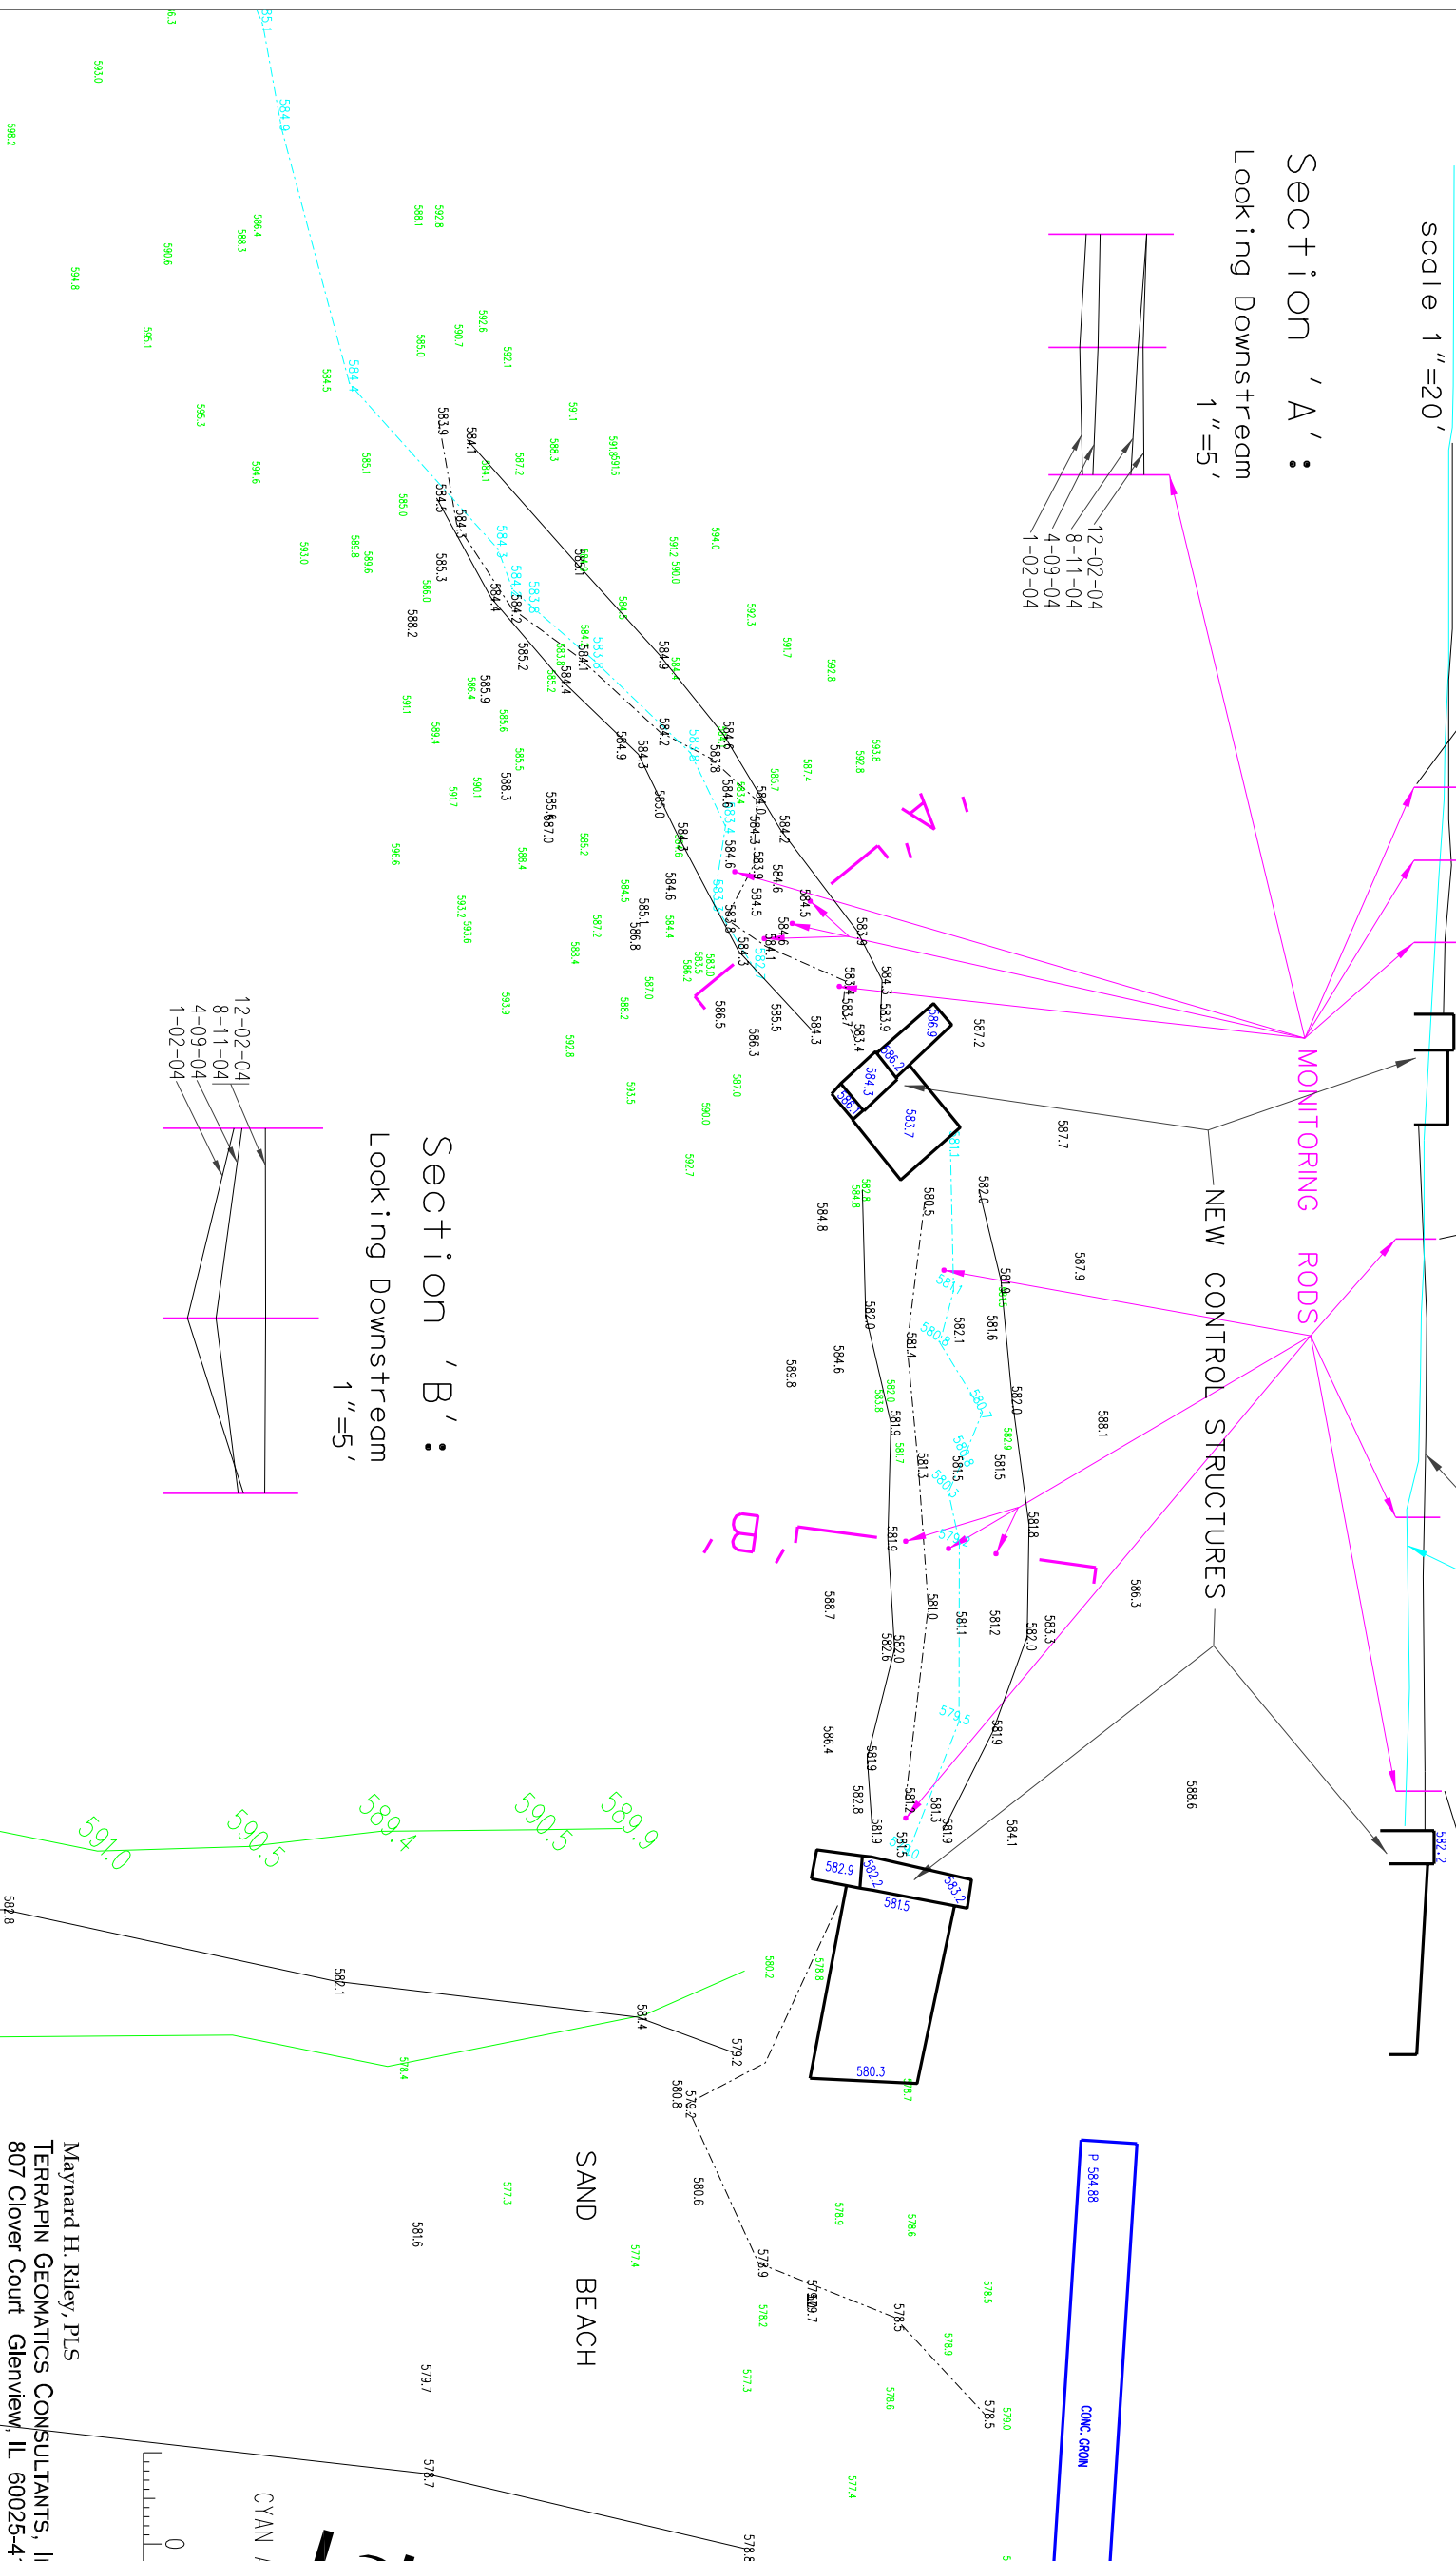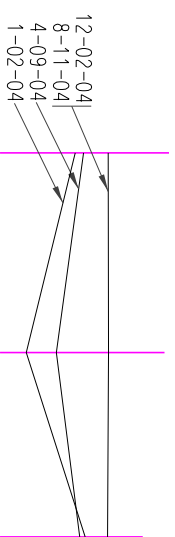

Lake Michigan

CYAN AND GREEN DATA FROM JUN 2003
 BLACK DATA FROM DEC 2004

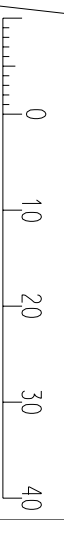

Maynard H. Riley, PLS
 TERRAPIN GEOMATICS CONSULTANTS, INC. ph. (847) 657-9427 fax 9426
 807 Clover Court Glenview, IL 60025-4141 email maynard@tgeo.com