


P:\10_PROJECTS\10_TOLEDO_CITY_OF_430R\17005_COLLINS_PARK_STREAM RESTORATION FEASIBILITY PROJECT DESIGN SHEETS\FIGURED.WG - FIG ALT 3 - 11X17 - 9/20/2023 2:28:35 PM - ANGELINA HOTZ

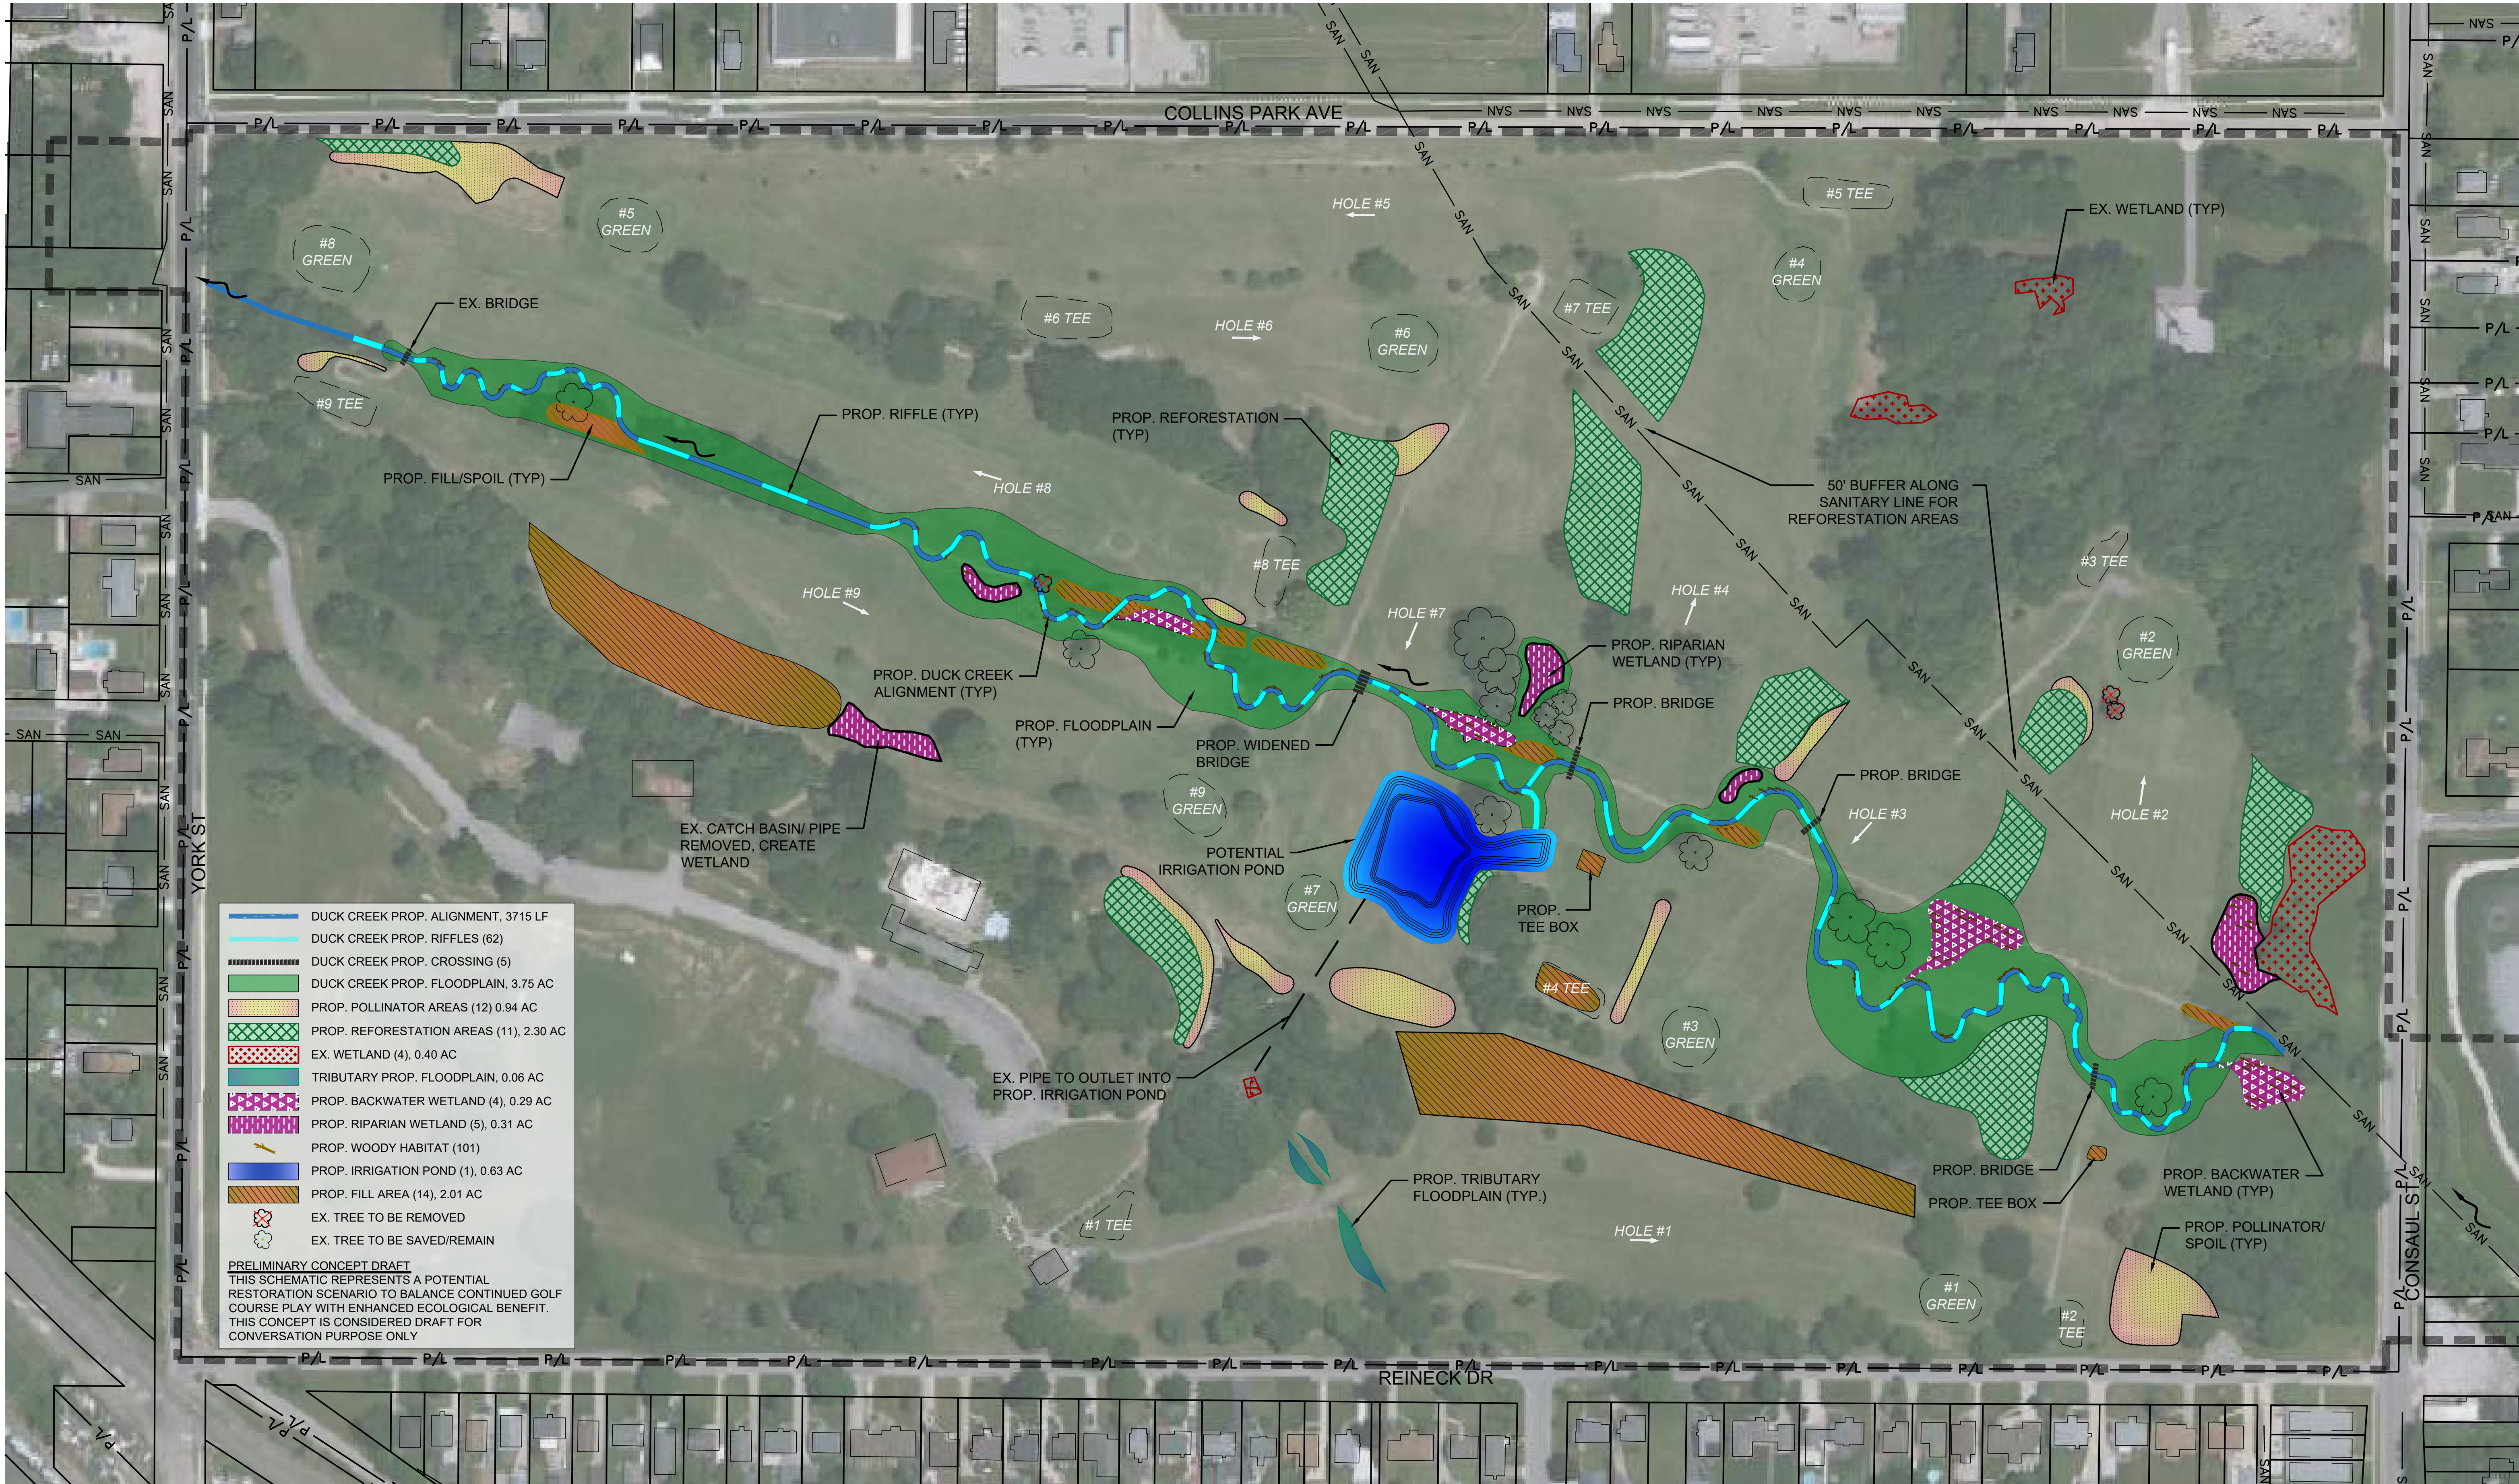

EnviroScience
Excellence In Any Environment
Headquarters: 5070 Slow Road, Slow, OH 44224
800-940-4025 | EnviroScienceInc.com

SHEET: 1 2

CONCEPTUAL PLAN - ALTERNATIVE A
COLLINS PARK FEASIBILITY STUDY
CITY OF TOLEDO

DRAWN BY: JB
CHECKED BY: AH
DATE: SEPT. 20, 2023
VERT. SCALE: NA
HORIZ. SCALE: 1" = 200'